




CITY OF
PISMO BEACH

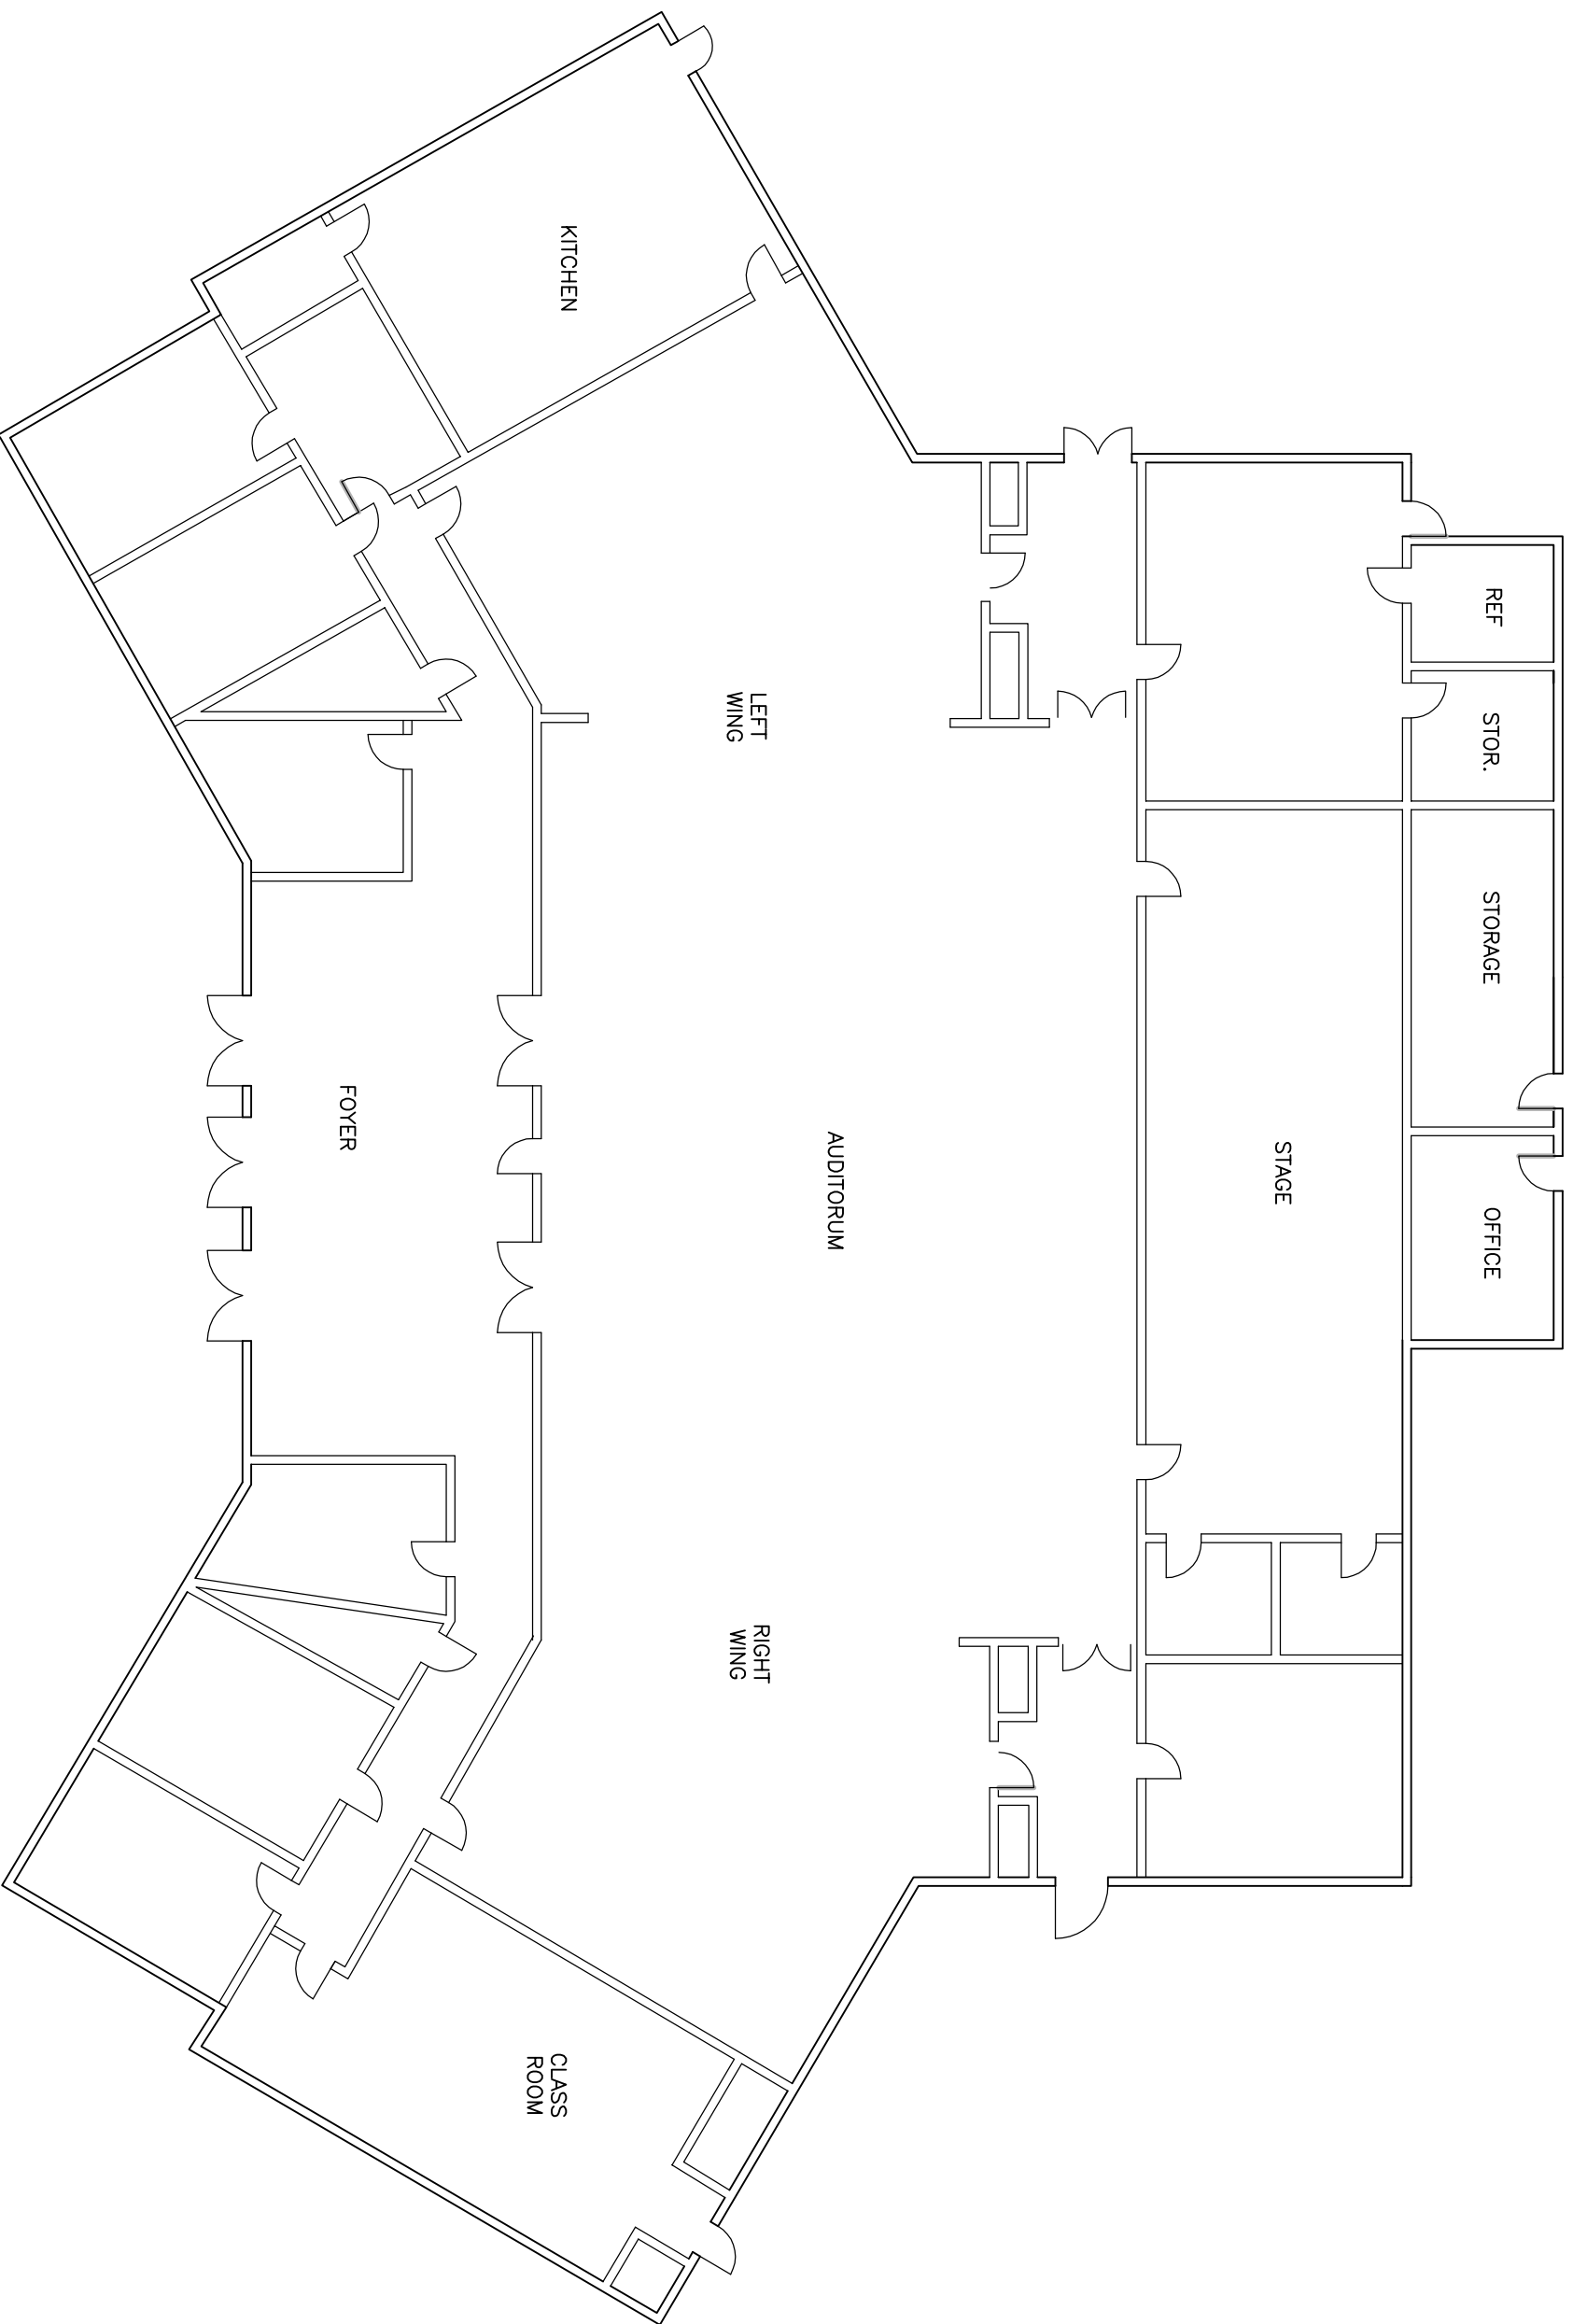

FLOOR PLAN

BELLO VETS HALL
FLOOR PLAN

DRAWN BY: MK
DATE: 12/16/15
SCALE: NOT TO SCALE